


CONSTRUCTION NOTIFICATION SKETCH
EAST ASHLAND WATER MAIN REPLACEMENT
MWS PROJECT NUMBER: 15WG0038
COUNCIL DISTRICT 34

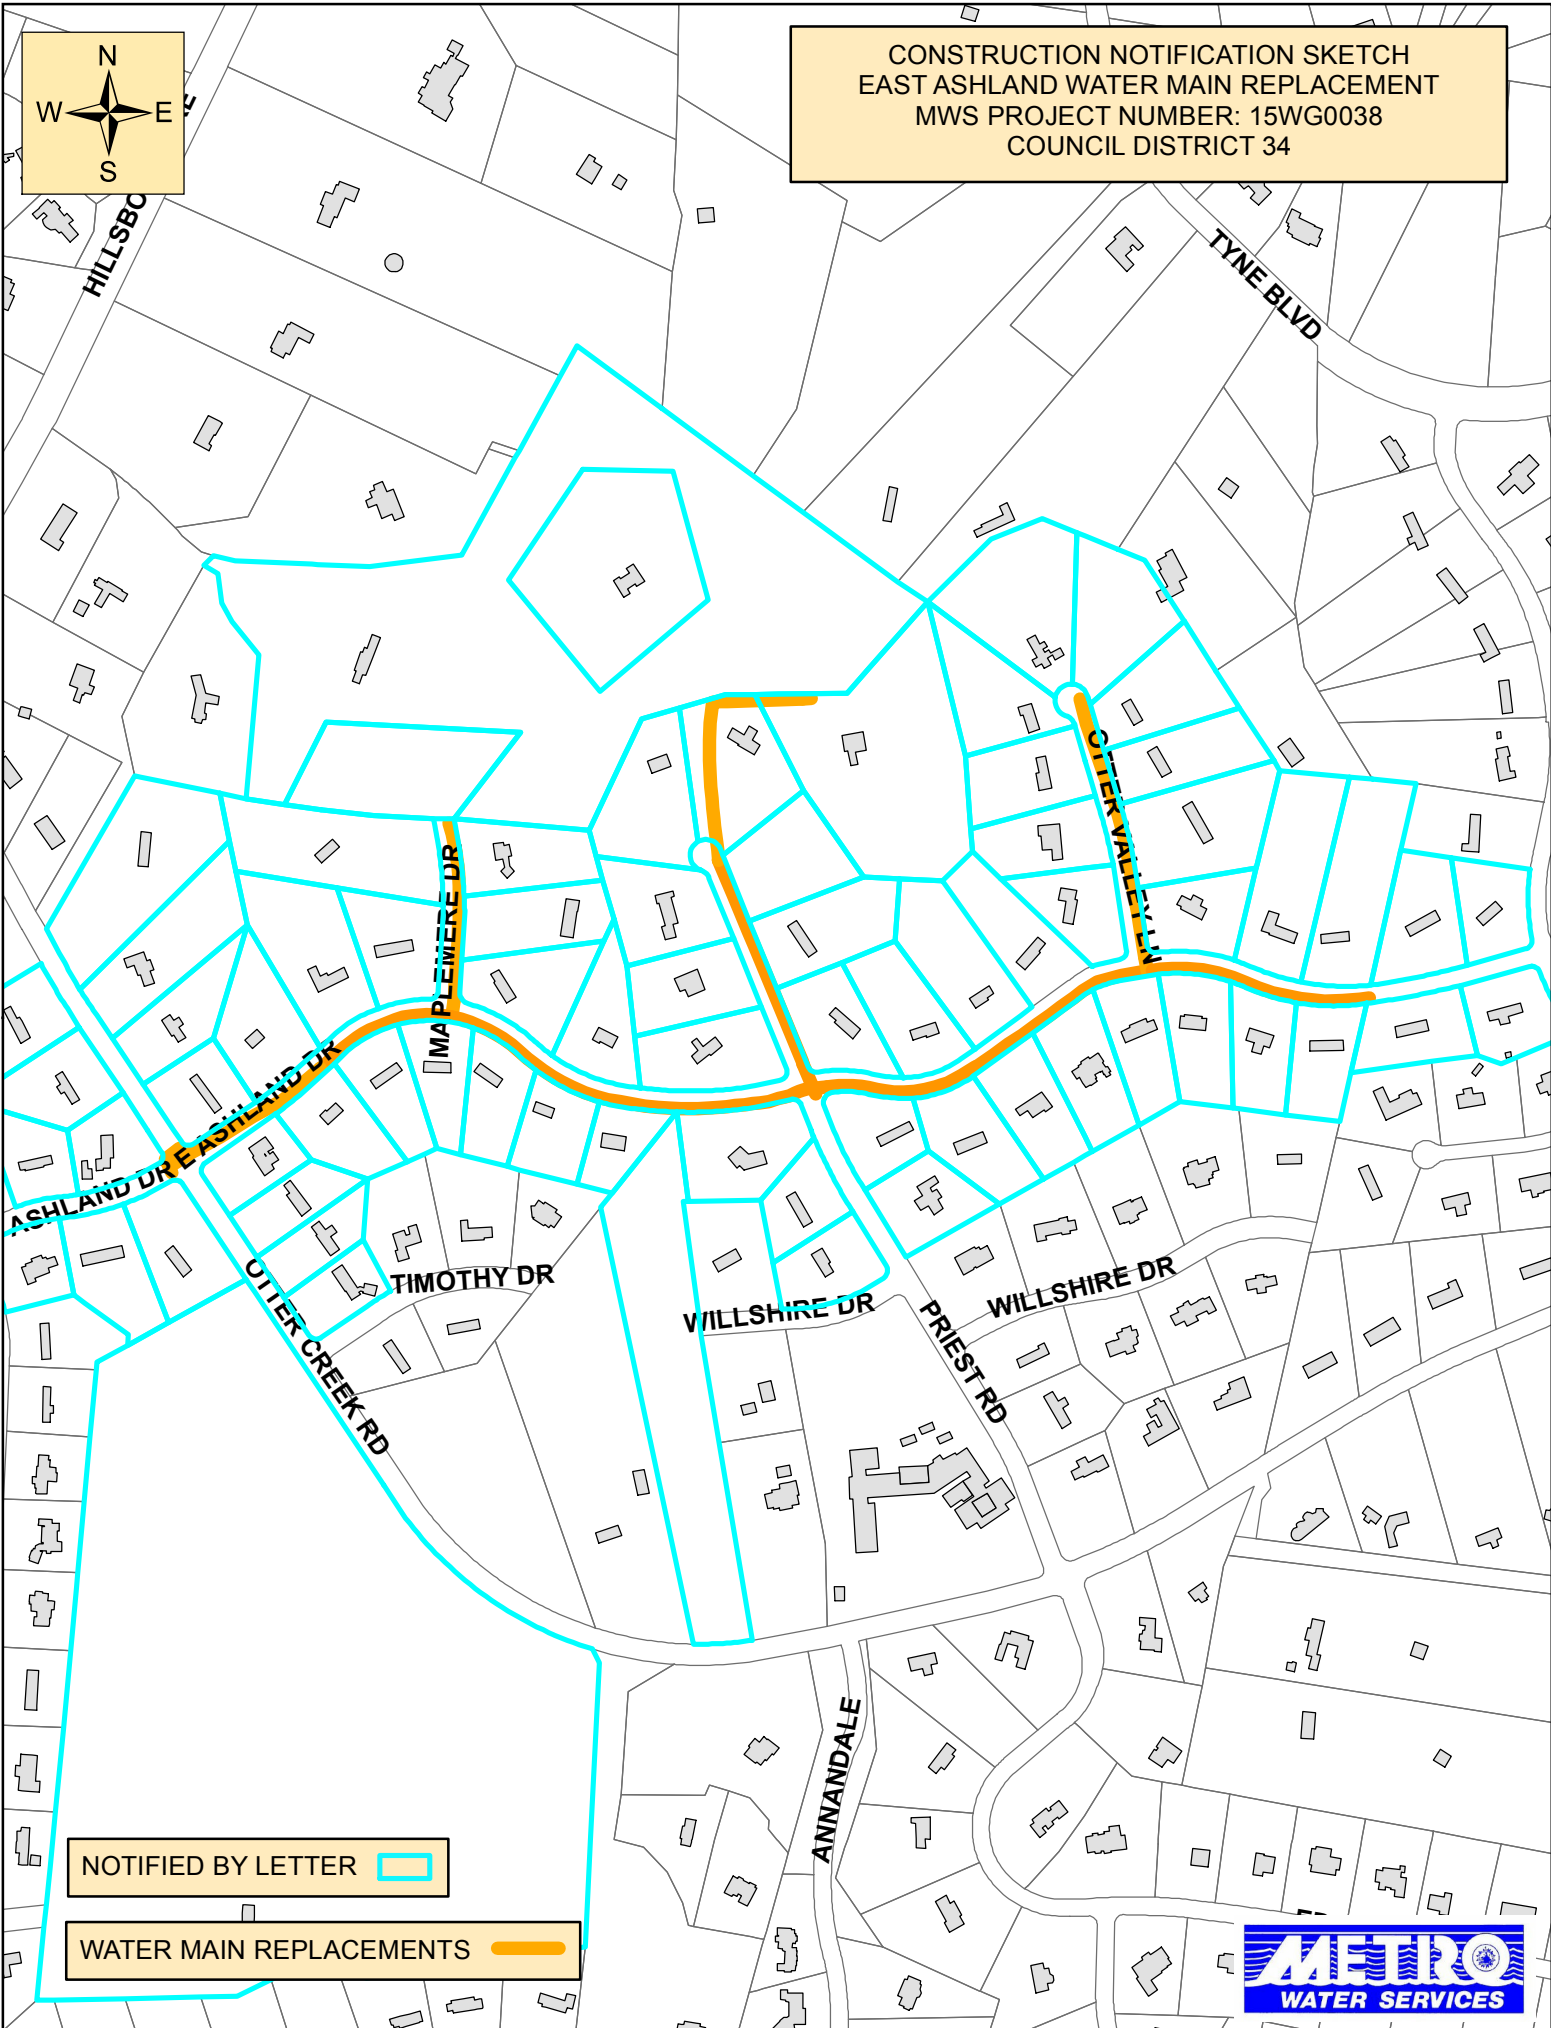

NOTIFIED BY LETTER 

WATER MAIN REPLACEMENTS 

